
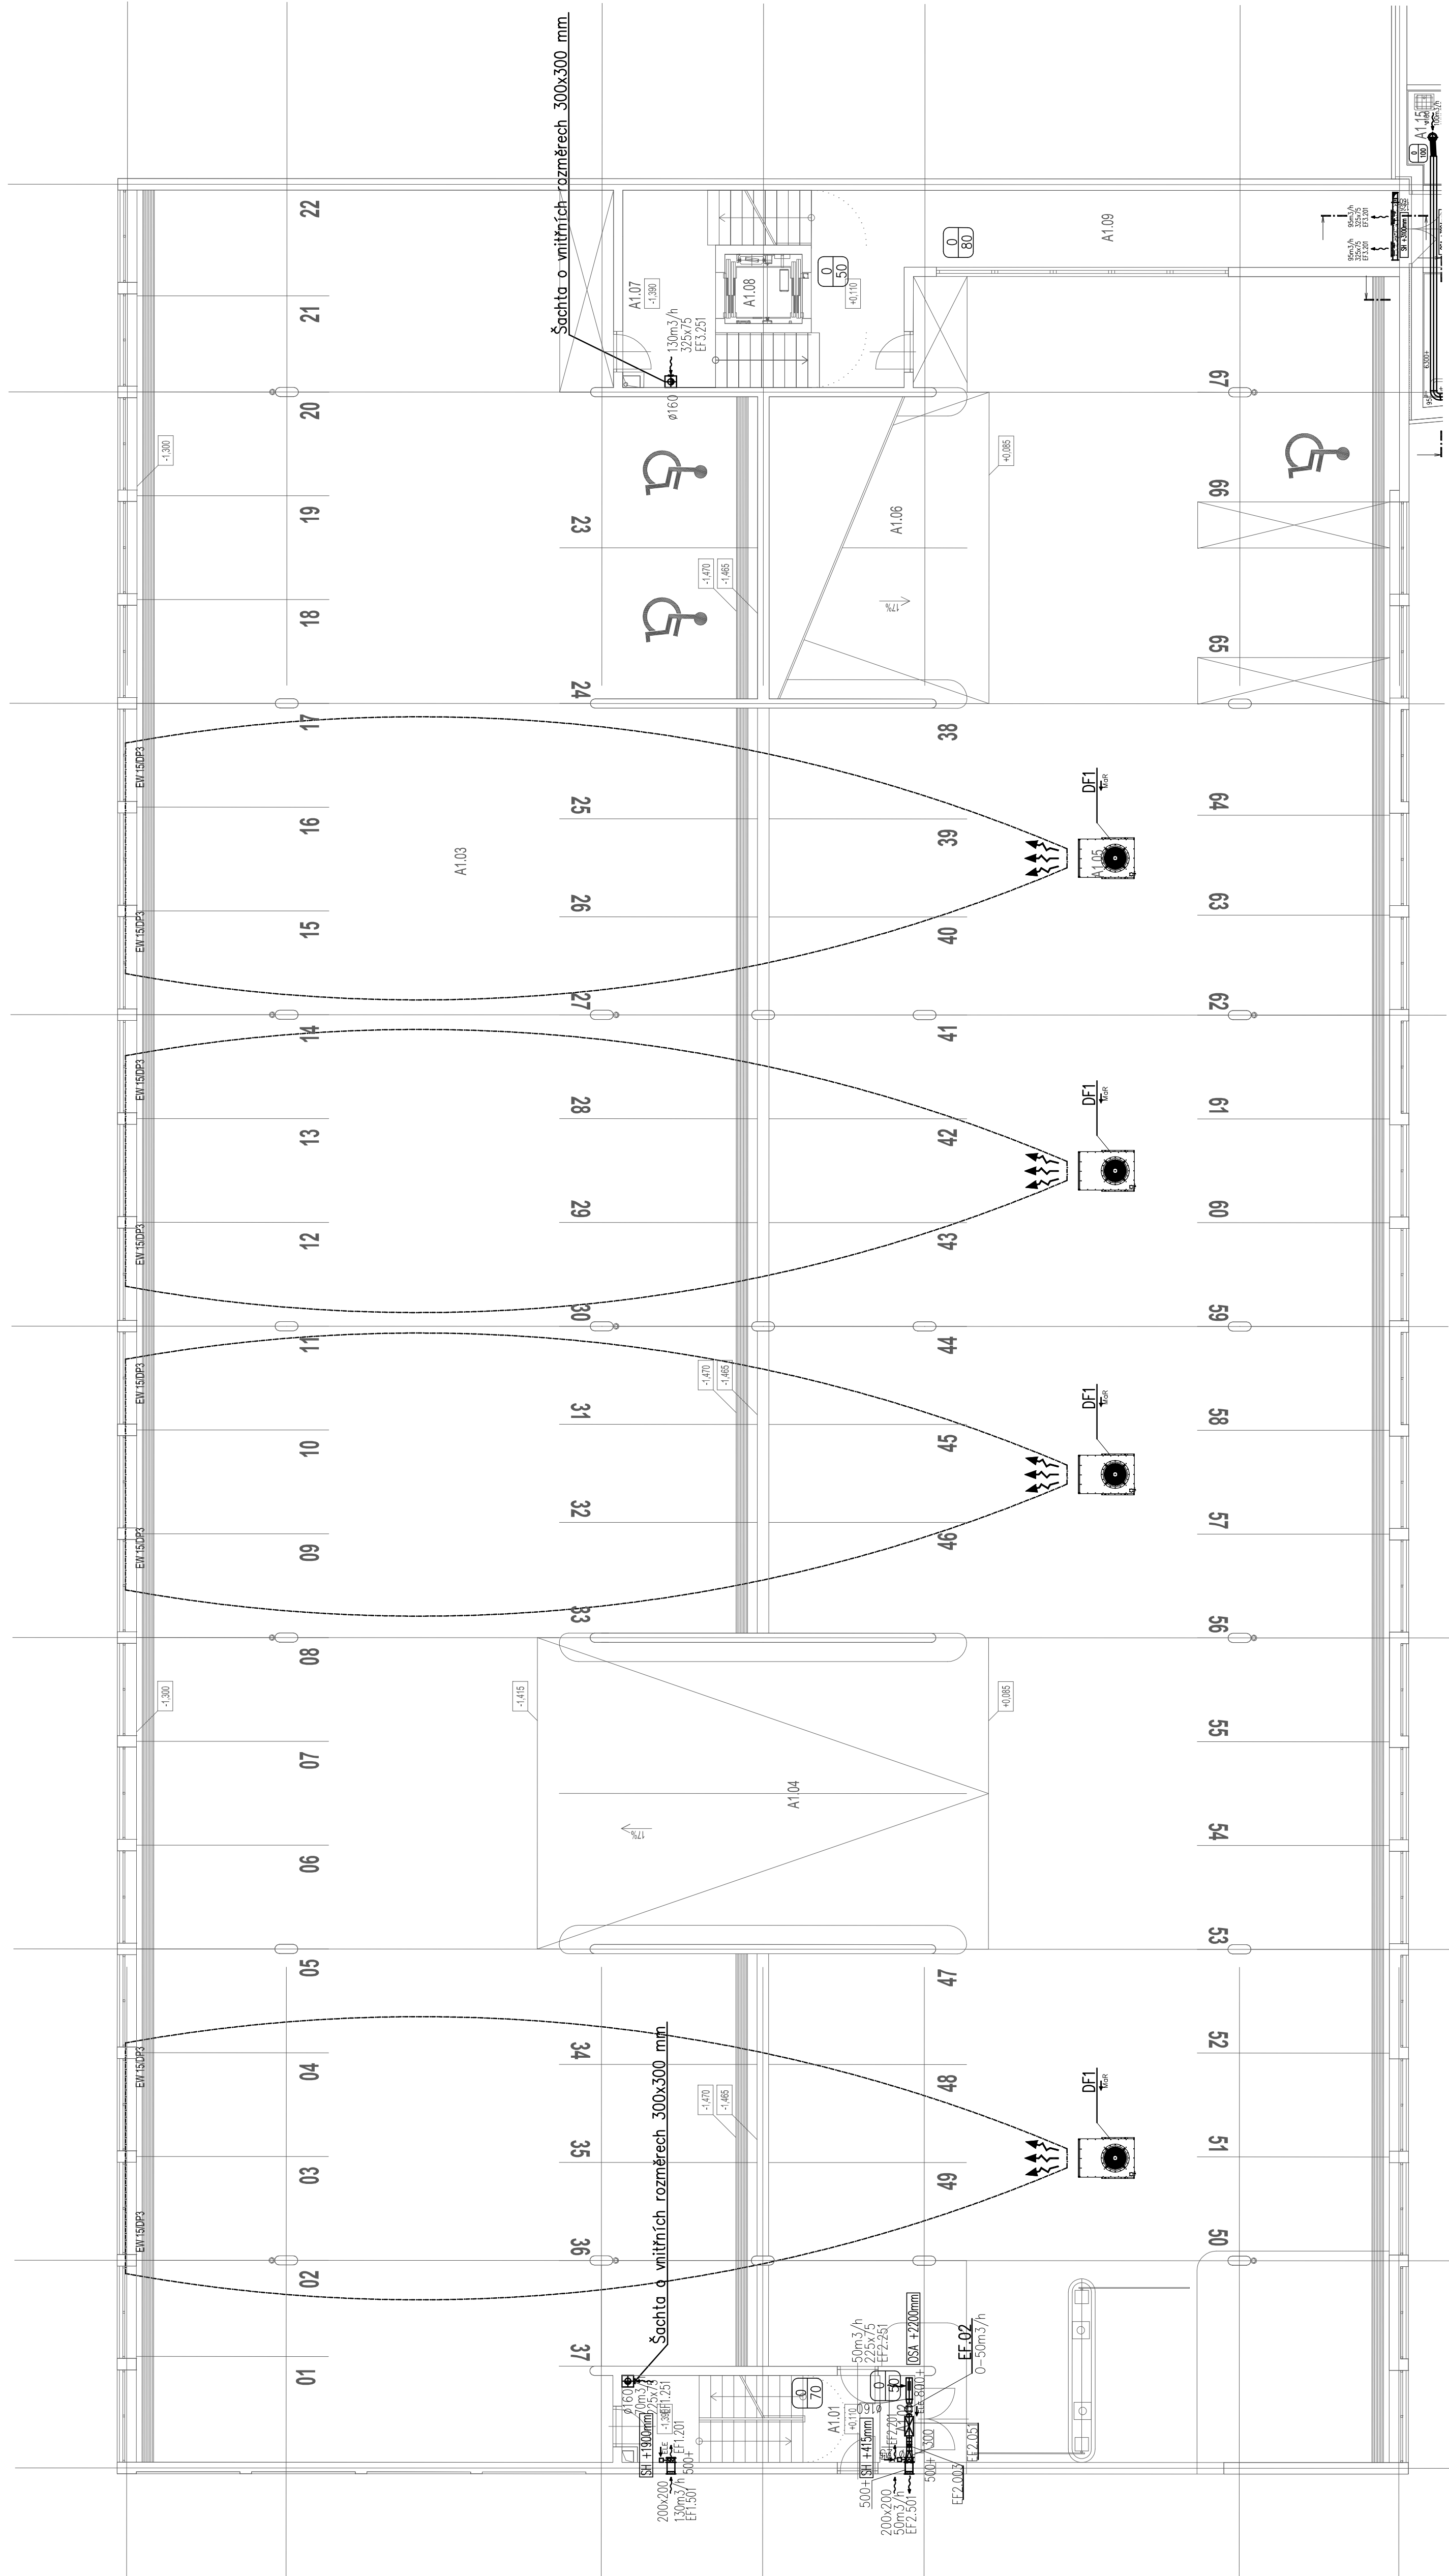
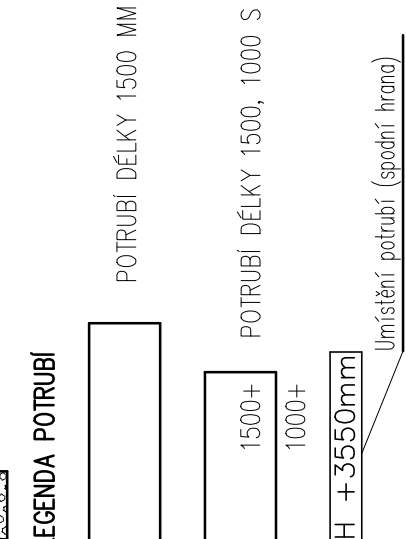



## LEGENDA VZT

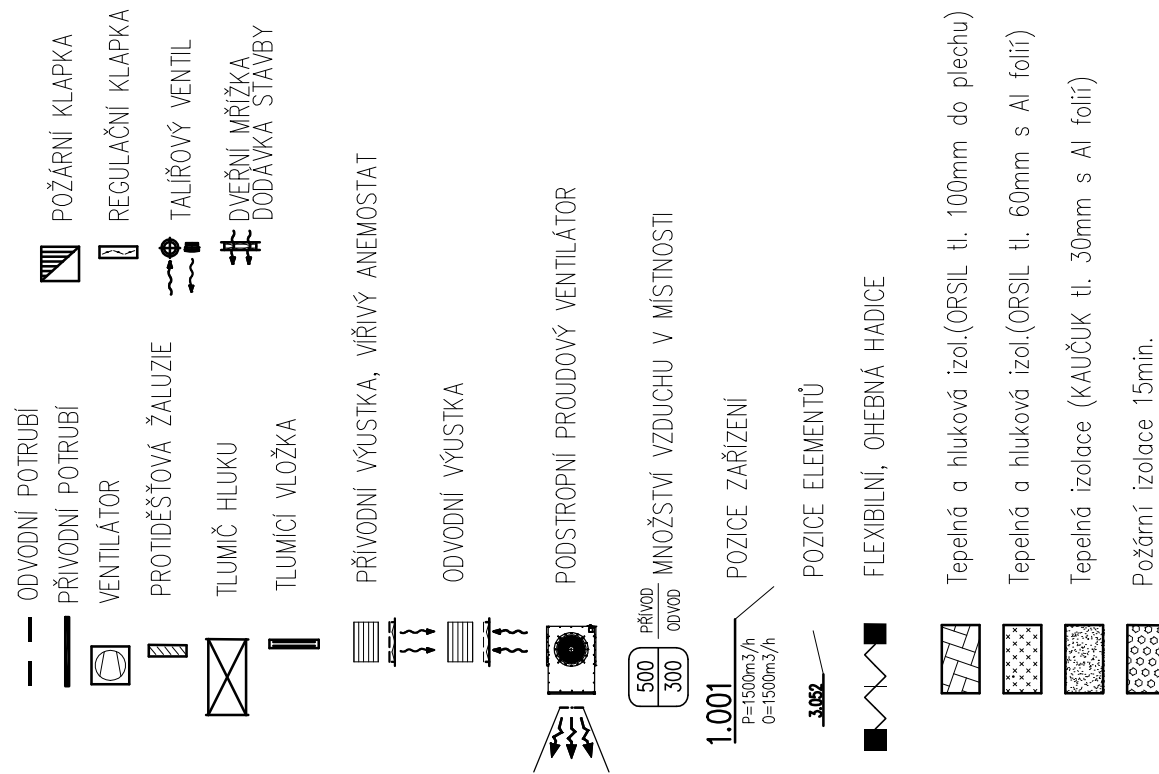

## LEGENDA MÍSTNOSTÍ:

OZN. JEDL.	OZN. MSL.	NAZEV MÍSTNOSTI	PLOCHA [m <sup>2</sup> ]	S.V. [m]
	A1.01	SCHODISTE	15,16	272
	A1.02	TECHNICKÁ MÍSTNOST ELEKTRO	1,51	272
	A1.03	GAZUČ. SÍŇOVÉ MP PARKOVACÍ STÁNÍ 1 - 37	892,33	242- 283
	A1.04	RAMPA MEZI SÍŇOVÝMI MP A 1.MP	70,74	272
	A1.05	GAZUČ. 1.MP PARKOVACÍ STÁNÍ 38 - 67	828,08	284- 272
	A1.06	RAMPA MEZI 1.MP A SÍŇOVÝMI 2.MP	70,74	285- 553
	A1.07	SCHODISTE	31,67	272
	A1.08	VÝHŘEVNÁ ŠACHTA	3,61	9,20
	A1.09	CHODBA	26,28	282- 272

SCHÉMA OBJETU

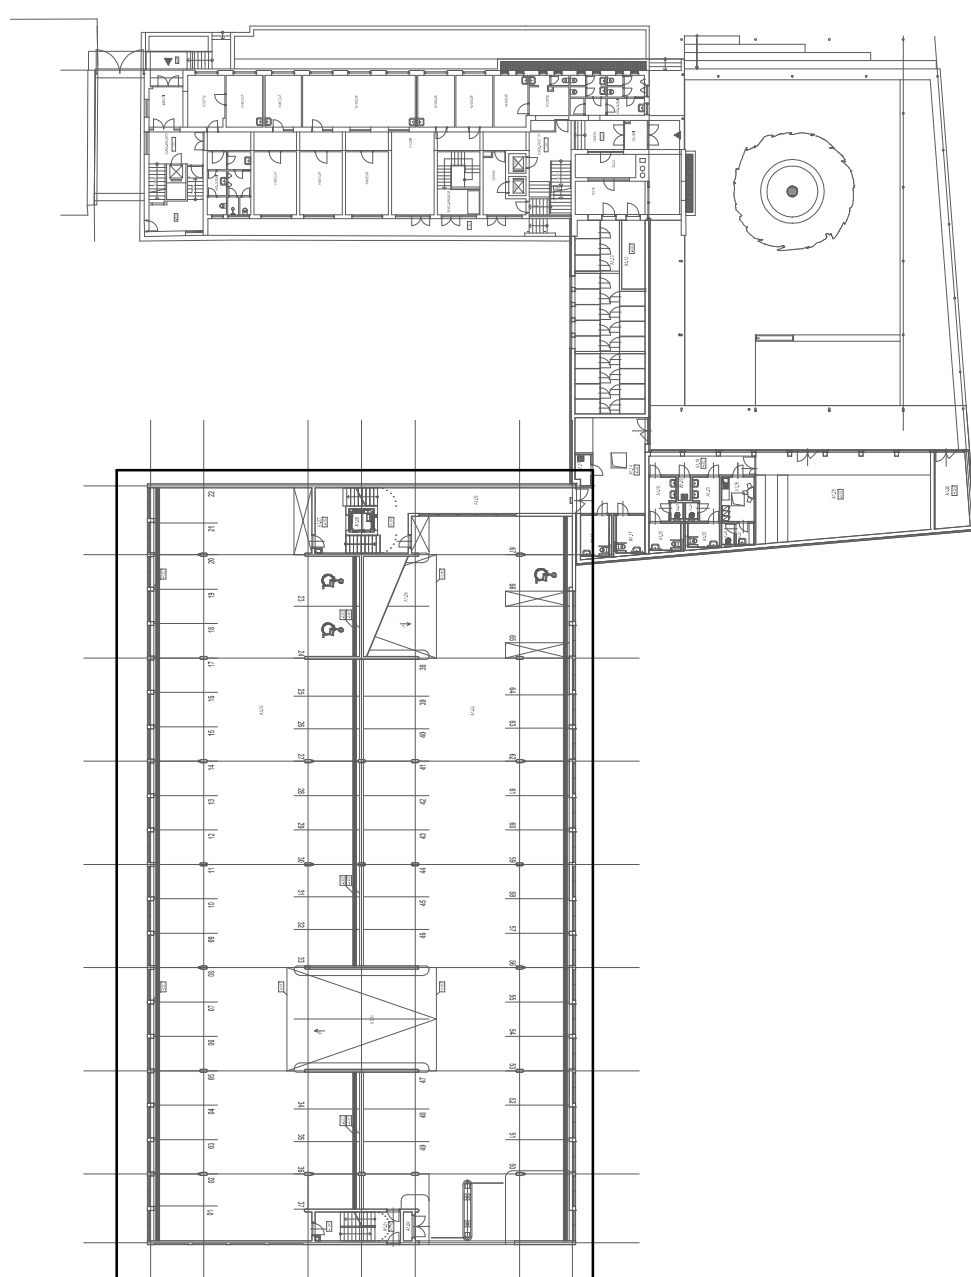

0,000 = 203,10 min. 8y

copyright © 1992 by Lynx architekti s.r.o.



[illegible]

1 NP - GARÁŽE