



Navigation toolbar with icons for file operations, navigation, and zooming. Includes a zoom level indicator showing 66.7%.

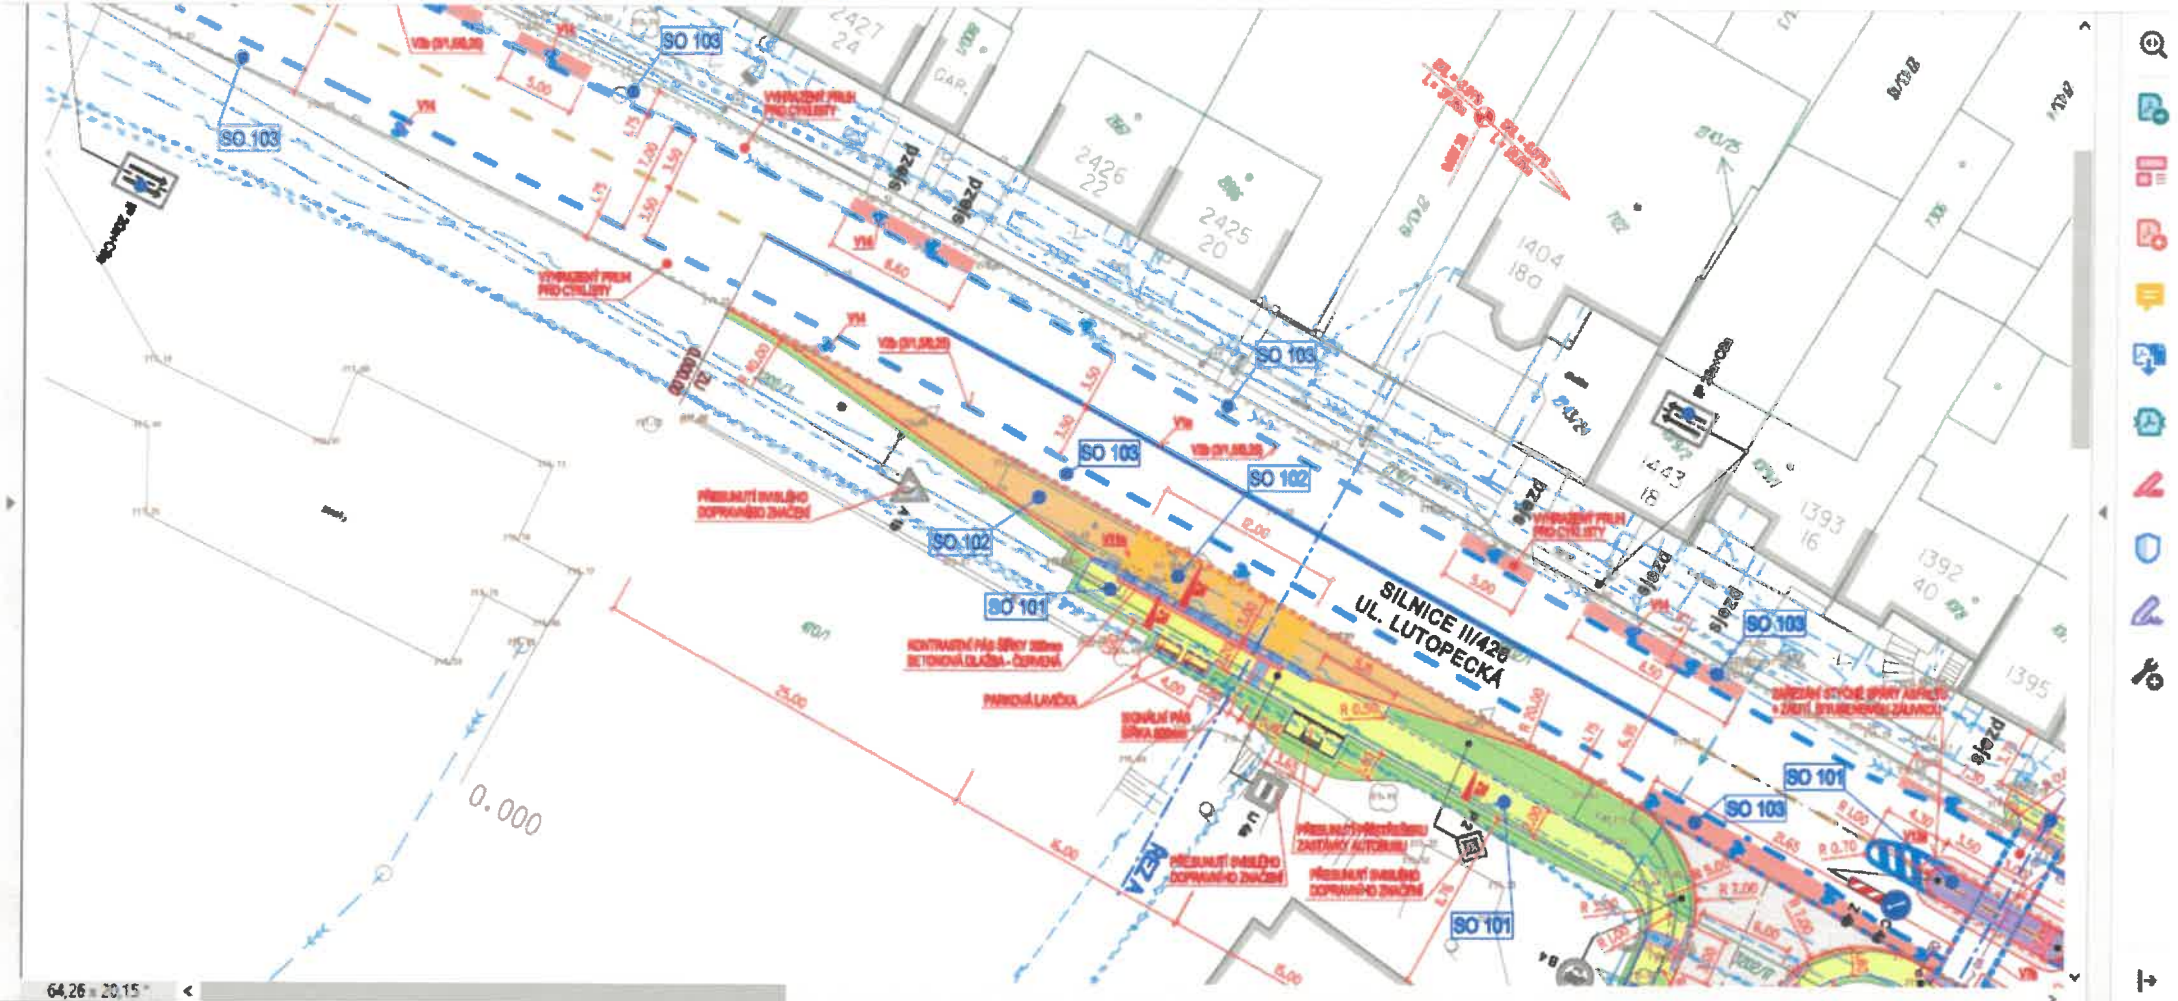

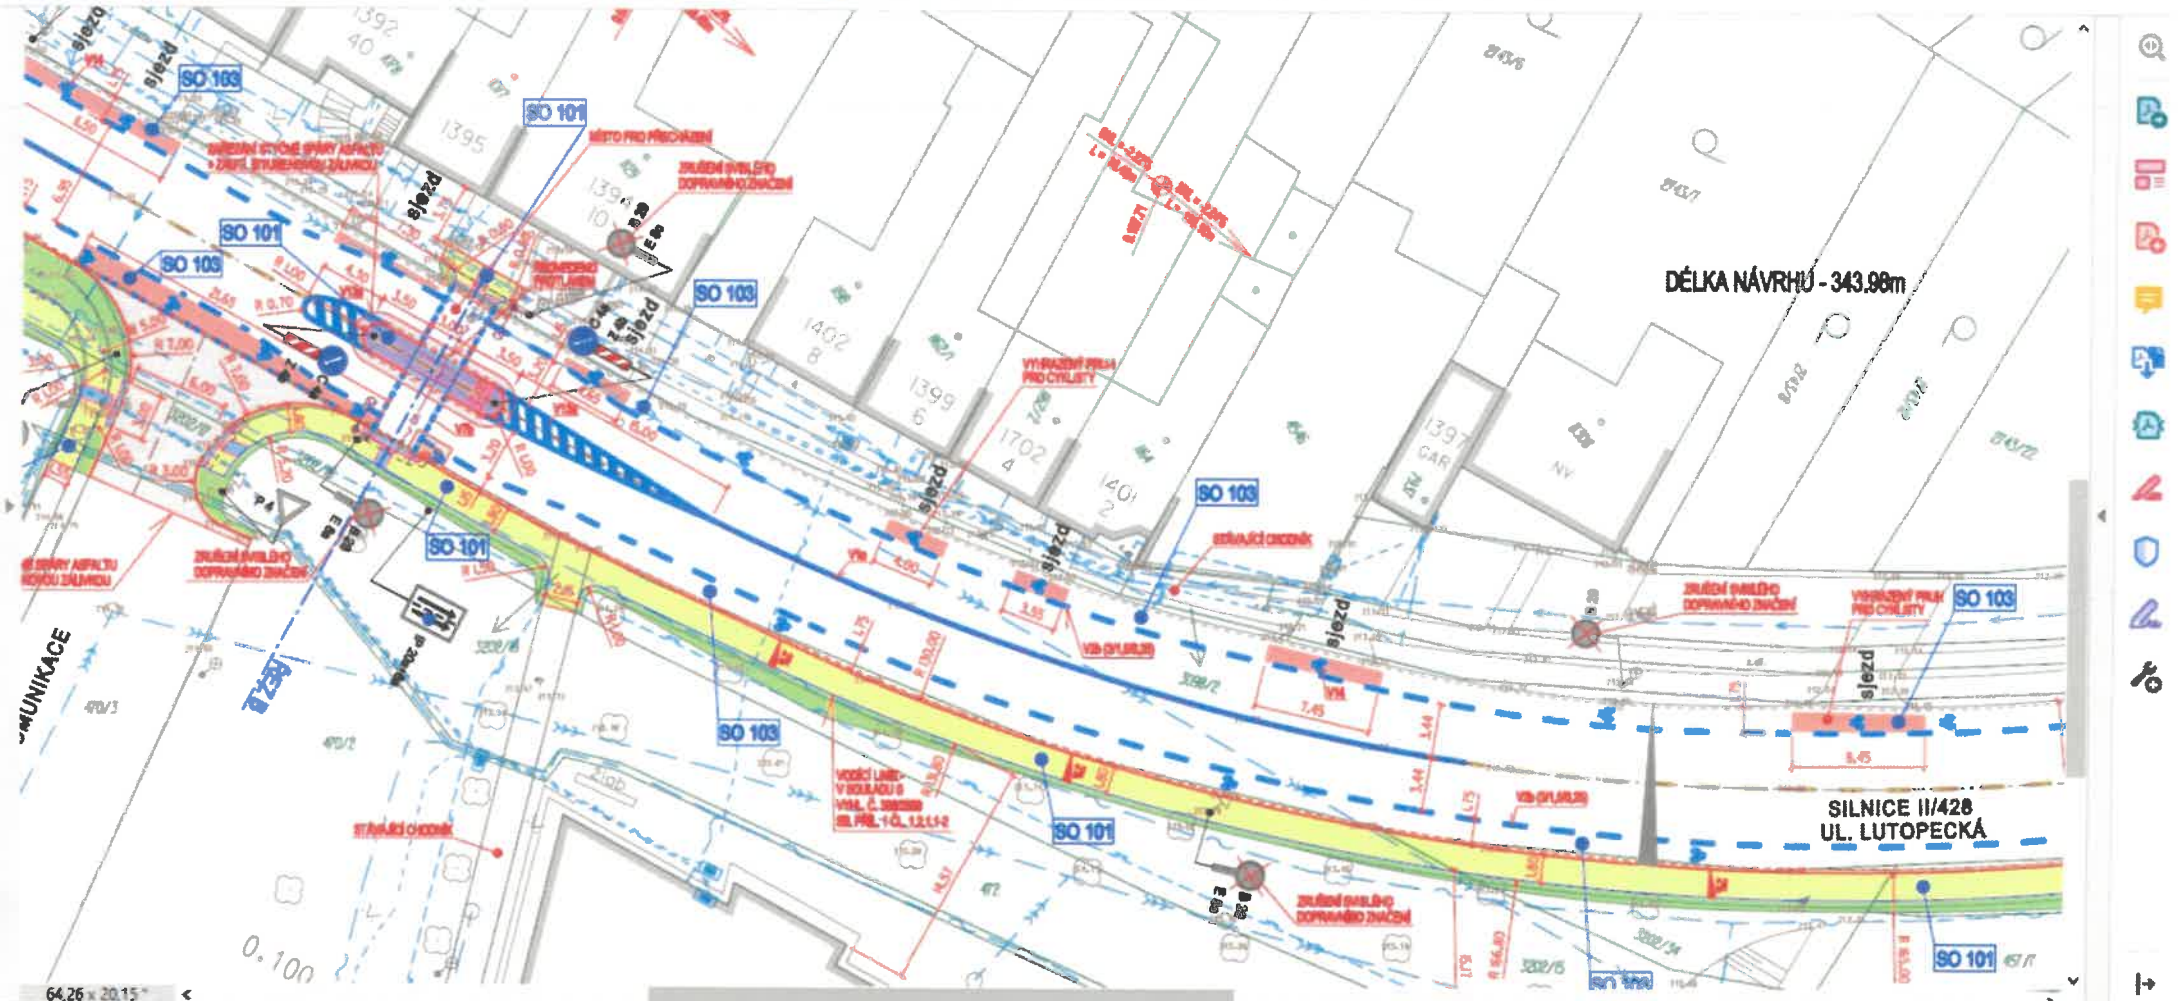

DĚLKA NÁVRHU - 343.98m

SILNICE II/428
UL. LUTOPECKÁ

